



TREE PROTECTION DETAIL

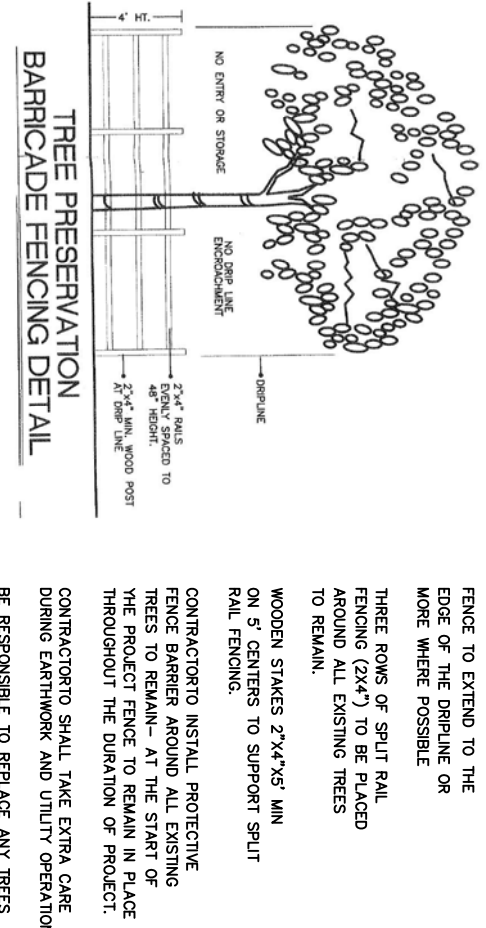

NORTH

SITE PLAN  
SCALE: 1" = 10'-0"

INTERCOASTAL WATERWAY

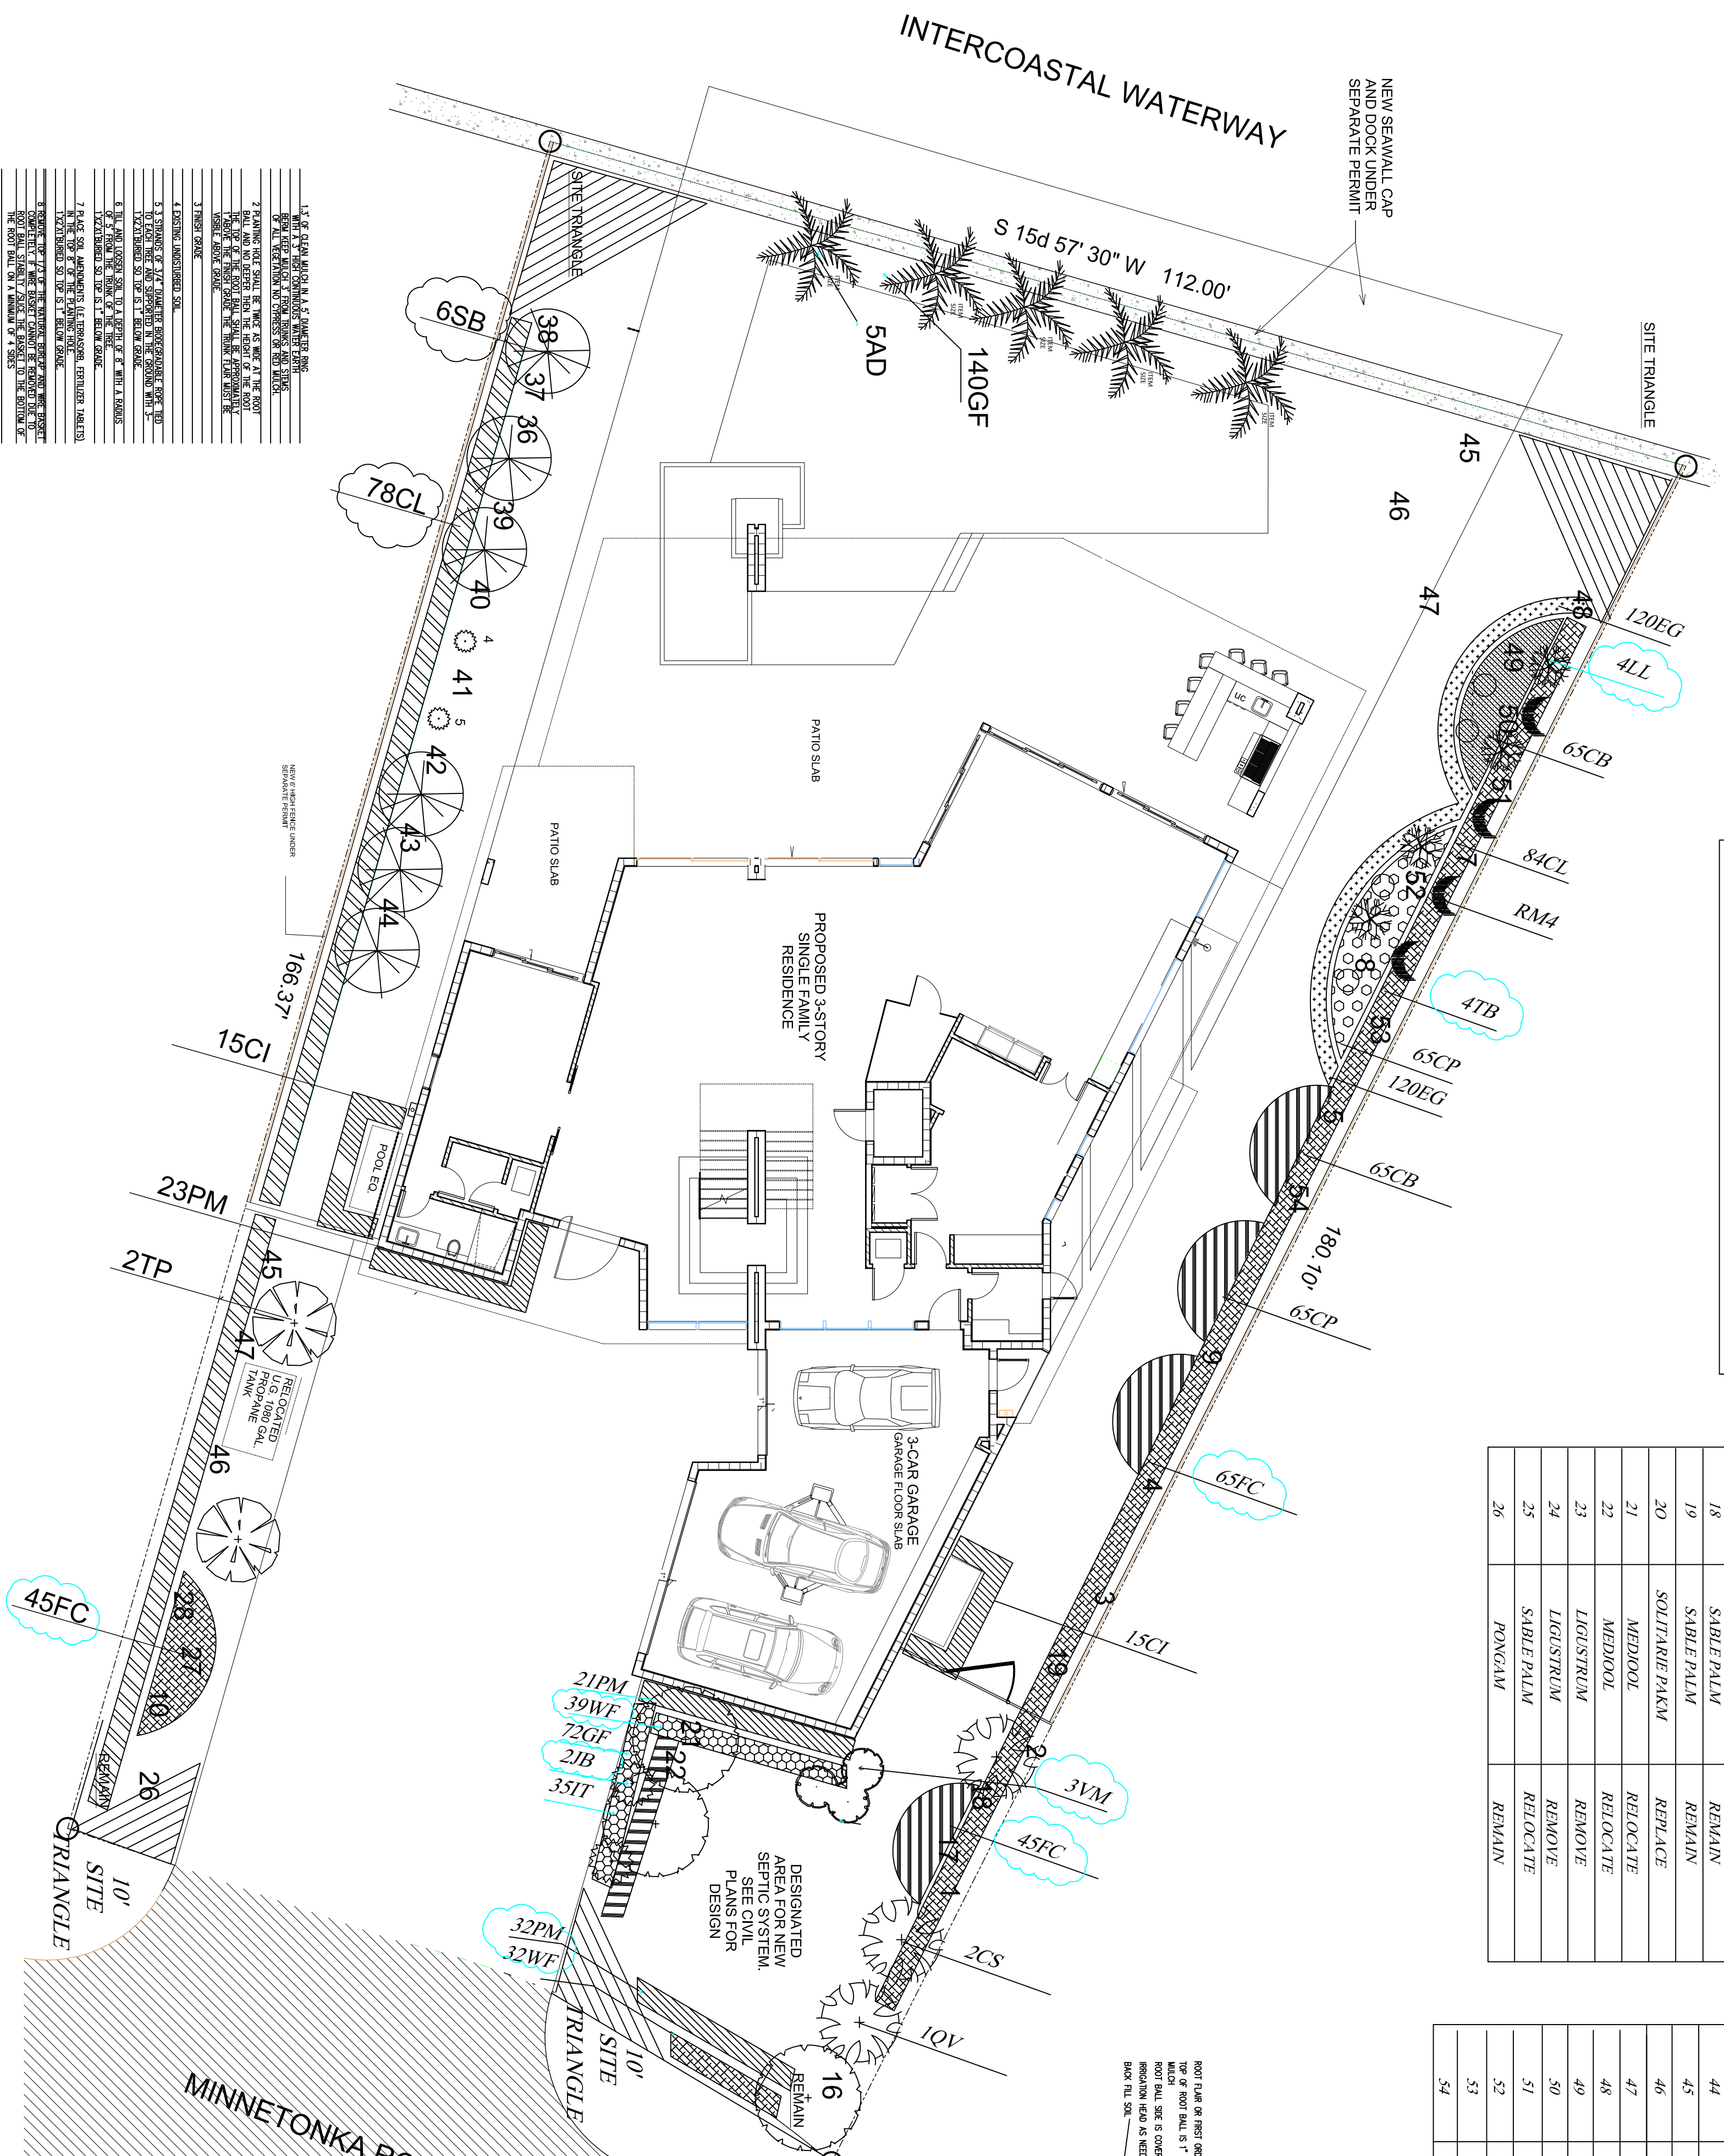

LANDSCAPE NOTES

1. VERIFY ALL TREE SPECIES AND SIZES WITH THE ARBORIST PRIOR TO CONSTRUCTION.
2. ALL TREES TO BE REMOVED OR RELOCATED MUST BE REMOVED OR RELOCATED PRIOR TO THE START OF CONSTRUCTION.
3. ALL TREES TO BE RELOCATED MUST BE RELOCATED WITHIN 60 DAYS OF THE START OF CONSTRUCTION.
SEE ARBORIST REPORT

TREE #	COMMON NAME	DISPOSITION
1	SABLE PALM	RELOCATE
2	ROEBELIIAN PALM	RELOCATE
3	ROEBELIIAN PALM	RELOCATE
4	ROEBELIIAN PALM	RELOCATE
5	ROEBELIIAN PALM	RELOCATE
6	ROEBELIIAN PALM	RELOCATE
7	SABLE PALM	RELOCATE
8	SABLE PALM	RELOCATE
9	SABLE PALM	RELOCATE
10	SABLE PALM	RELOCATE
11	SOLITARIE PALM	RELOCATE
12	SOLITARIE PALM	RELOCATE
13	SOLITARIE PALM	RELOCATE
14	SOLITARIE PALM	RELOCATE
15	SOLITARIE PALM	RELOCATE
16	PONGAM	RELOCATE
17	SABLE PALM	RELOCATE
18	SABLE PALM	RELOCATE
19	SABLE PALM	RELOCATE
20	SOLITARIE PALM	RELOCATE
21	MEDJOL	RELOCATE
22	LIQUIDSTRUM	RELOCATE
23	LIQUIDSTRUM	RELOCATE
24	SABLE PALM	RELOCATE
25	SABLE PALM	RELOCATE
26	PONGAM	RELOCATE

SEE NEW ARBORIST REPORT FOR TREE #




TREE #	COMMON NAME	DISPOSITION
27	SABLE PALM	RELOCATE
28	SABLE PALM	RELOCATE
29	GREEN BUTTWOOD	RELOCATE
30	GREEN BUTTWOOD	RELOCATE
31	GREEN BUTTWOOD	RELOCATE
32	GREEN BUTTWOOD	RELOCATE
33	GREEN BUTTWOOD	RELOCATE
34	GREEN BUTTWOOD	RELOCATE
35	CHRISTMAS PALM	RELOCATE
36	CHRISTMAS PALM	RELOCATE
37	FOXTAIL PALM	RELOCATE
38	FOXTAIL PALM	RELOCATE
39	FOXTAIL PALM	RELOCATE
40	FOXTAIL PALM	RELOCATE
41	FOXTAIL PALM	RELOCATE
42	FOXTAIL PALM	RELOCATE
43	FOXTAIL PALM	RELOCATE
44	FOXTAIL PALM	RELOCATE
45	FOXTAIL PALM	RELOCATE
46	FOXTAIL PALM	RELOCATE
47	COCONUT PALM	RELOCATE
48	COCONUT PALM	RELOCATE
49	COCONUT PALM	RELOCATE
50	COCONUT PALM	RELOCATE
51	COCONUT PALM	RELOCATE
52	ROEBELIIAN PALM	RELOCATE
53	COCONUT PALM	RELOCATE
54	ROEBELIIAN PALM	RELOCATE

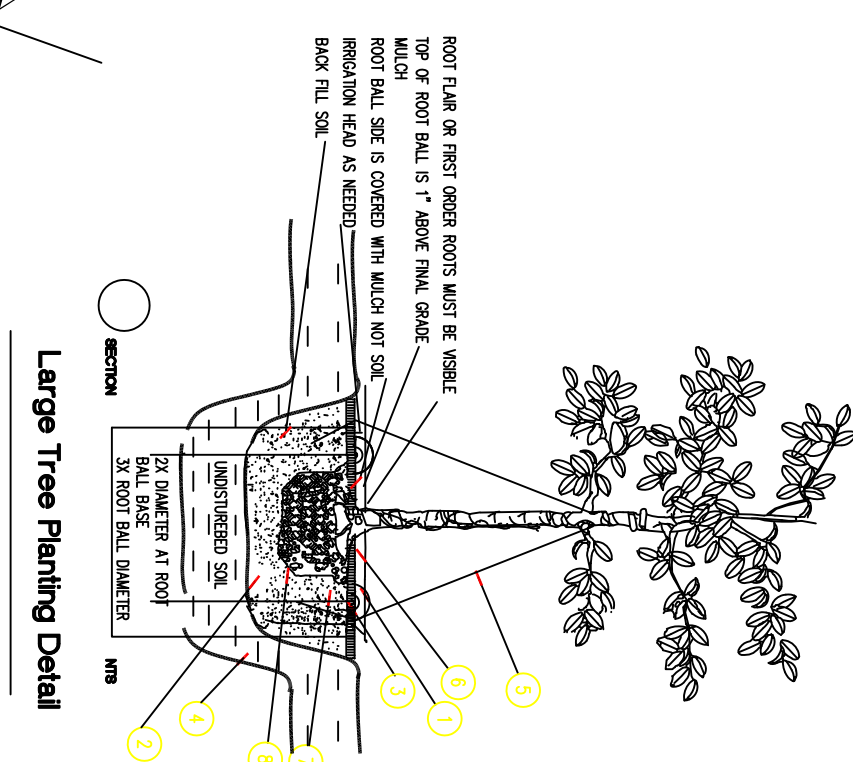

LANDSCAPING PLANT LIST

SYMBOL	BOTANICAL NAME / COMMON NAME	REMARKS
CS 2	SENNA SIRATITENSIS/GLAUCOUS CASSIA	
CAT#3	12'-0" A. HT. 6-7' SPD. 3" CAL	
NATIVE SB 6	CONOCARPUS BERECTUS SER. SILVER BUTTWOOD	
CAT#2	12'-0" A. HT. 6-7' SPD. 3" CAL	
CAT#2	TABERNAEMONTANA PINK TRUMPET TREE	
CAT#2	12'-0" A. HT. 6-7' SPD. 3" CAL	
AD 5	ADONIDIUM MERRILLII / CHRISTMAS PALM	
CAT#2	12'-14" O.A. HT. 8' SPD. 6" WOOD MIN.	
JB#2 1	ELAEAGARBUS DECAENSIANUS/PANISE BLUEBERRY	
CAT#3	10'-0" A. HT. 4' SPD. 1 1/2" CAL @ DBH.	
NATIVE QV 1	QUERCUS VIRGINIANA/LIVE OAK	
CAT #1	12'-0" A. HT. 6-7' SPD. 3" CAL	
NATIVE CI 30	CHRYSOBALANUS ICAHO / RED TIPP COCONUT PALM	
SIRUB CL 162	30" O.A. 24" SPD. 24" O.C.	
SIRUB CL 162	CLUSIA FLAVAS/SMALL LEAF CLUSIA	
SIRUB GF 216	6' O.A. HT. 30" SPD. 36" O.C.	
GROUNDF 216	FICUS MICROCARPA/GREEN ISLAND FIGUS	
GROUNDF 216	12'-14" O.A. HT. 12-14" SPD. 18" O.C.	
SIRUB PM 99	PODOCARPUS MACROPHYLLUS/PODOCARPUS	
SIRUB PM 99	5-6' O.A. HT. 30" O.C.	
GROUNDF 230	RUSSSELLA EQUisetROPHORA/SIREACHTER PLANT	
GROUNDF 230	30" O.A. 20" SPD. 24" O.C.	
GROUNDF 130	CODIAEUM VARIEGATUM/MAGNIFICENT	
GROUNDF 130	30" O.A. 20" SPD. 24" O.C.	
GROUNDF 130	PHILODENDRON ROJO/CONGO	
GROUNDF 130	30" O.A. 20" SPD. 24" O.C.	
GROUNDF 71	PENNISETUM SETACEUM/WHITE MOUNTAIN GRASS	
GROUNDF 71	24" O.A. HT. 20" SPD. 24" CC	
ACCENT RM 4	RAYEMMA MADAGASCARIENSIS/TRAVEL'S PALM	
ACCENT RM 4	10-12' O.A. HT.	
GROUNDF 35	AXORA PETTIE-DWARF AXORA	
GROUNDF 35	12' O.A. HT. 1 1/2' SPD. 24" CC	
COVER JB 2	ELAEAGARBUS DECAENSIANUS/PANISE BLUEBERRY	
ACCENT TB 4	5-6' O.A. HT. 3' SPD.	
ACCENT TB 4	THROUCHINA GRANULOSA/PURPLE-GLOWY TREE	
COVER VM 3	5-6' O.A. HT. 3' SPD.	
COVER VM 3	VEITCHIA MONTGOMERYANA/MONTGOMERY PALM	
CAT#4	10-12' O.A. HT.	
GROUNDF EG 240	LIRIOPE EVERGREEN GIANT/BIG BLUE	
GROUNDF EG 240	12" HT. 12" SPD. 12" CC	

NOTE: ROOF TOP PLANTER TO FIRECRACKER PLANTS.

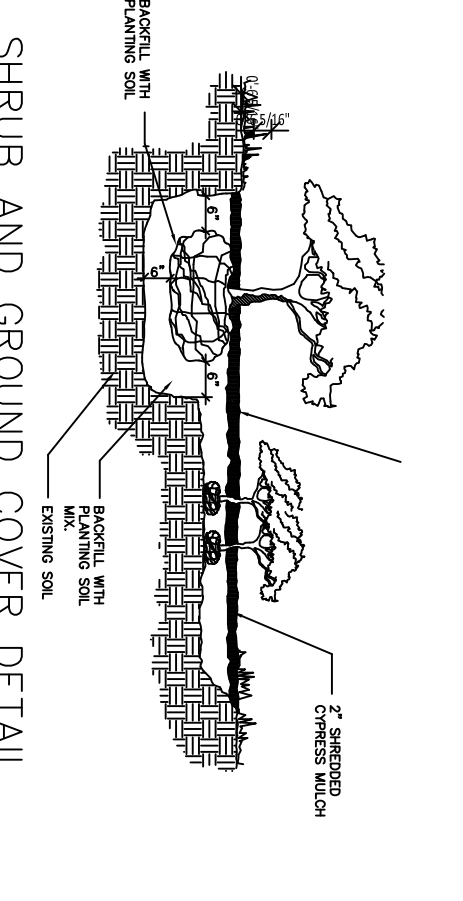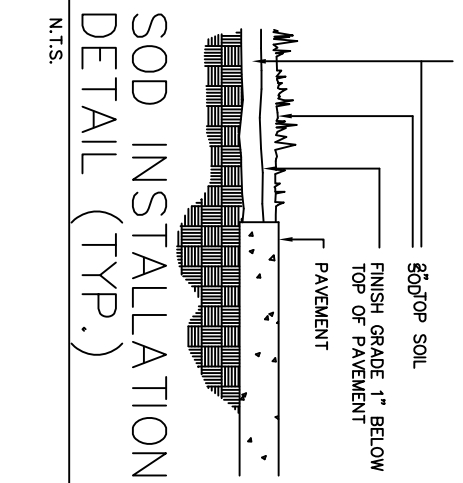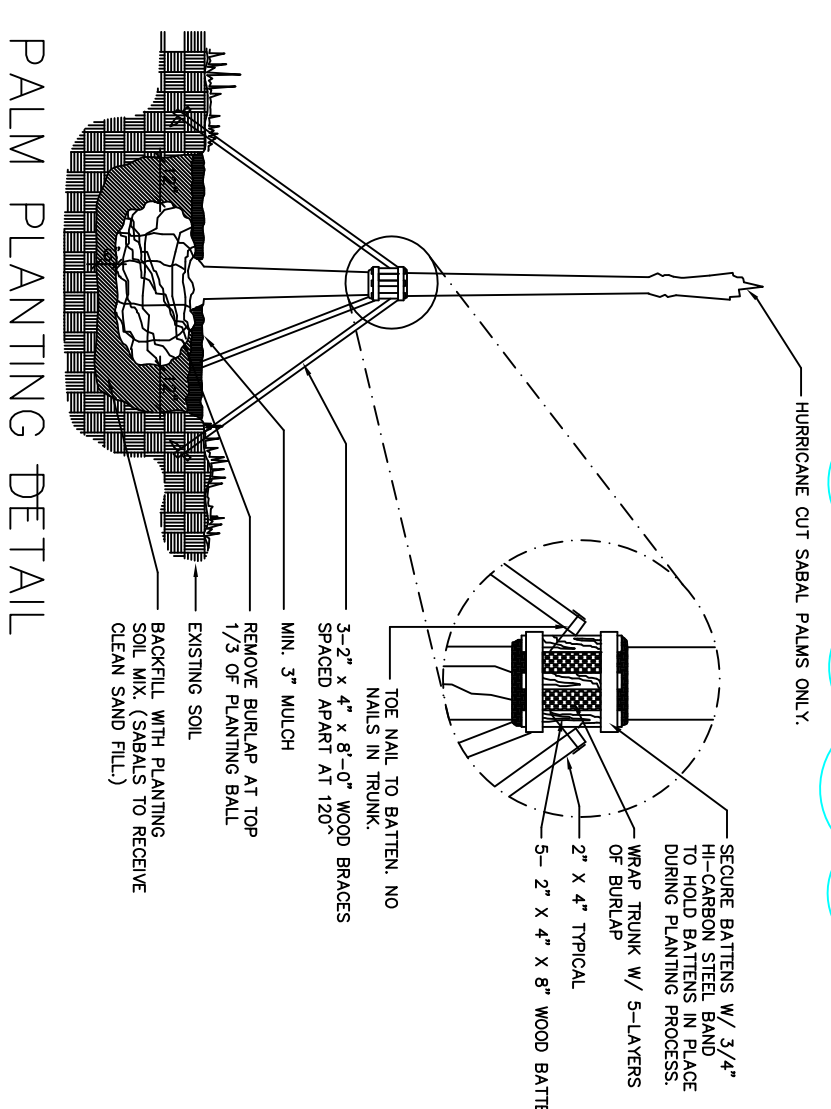

James M. Towery  
Licence No. 617

**JAMES M. TOWERY & PLANNING ASSOCIATES**  
REGISTERED PROFESSIONAL LANDSCAPE ARCHITECT  
1611 NW 94th Avenue  
Fort Lauderdale, FL 33304  
Phone: 954-561-1000  
Fax: 954-561-1001  
www.jmtowery.com

**COPYRIGHT NOTICE:**  
THE DESIGN, DRAWINGS AND WRITTEN MATERIALS ARE THE PROPERTY OF JAMES M. TOWERY & PLANNING ASSOCIATES. NO PART OF THESE DRAWINGS OR DESIGN SHALL BE REPRODUCED, COPIED, USED OR DISCLOSED IN ANY MANNER, WITHOUT THE WRITTEN PERMISSION OF JAMES M. TOWERY OR SCHULTZ LANGSCAPE.

DOUBLE P CONSTRUCTION  
34 MINNETOKA ROAD  
SEA RANCH LAKES  
FORT LAUDERDALE

04-04-2020 Date  
File Name: SEA RANCH LAKES  
Scale: 1"=20'  
SCALE

IOB# 00-34645-19

DATE REVISIONS  
01-04-2021 REVISED PER OWNER  
04-25-2022 REVISED PER COMMENTS  
06-20-2022 REVISED PER OWNER  
FINAL PLANT SELECTION AND LOCATION

04-11-2022 REVISED PER COMMENTS  
LANDSCAPE  
04-25-2022 REVISED PER OWNER  
06-20-2022 REVISED PER OWNER  
FINAL PLANT SELECTION AND LOCATION

**LP-1**