




**SINGLE TRUNK GUYING AND PLANTING DETAIL**  
NOT TO SCALE

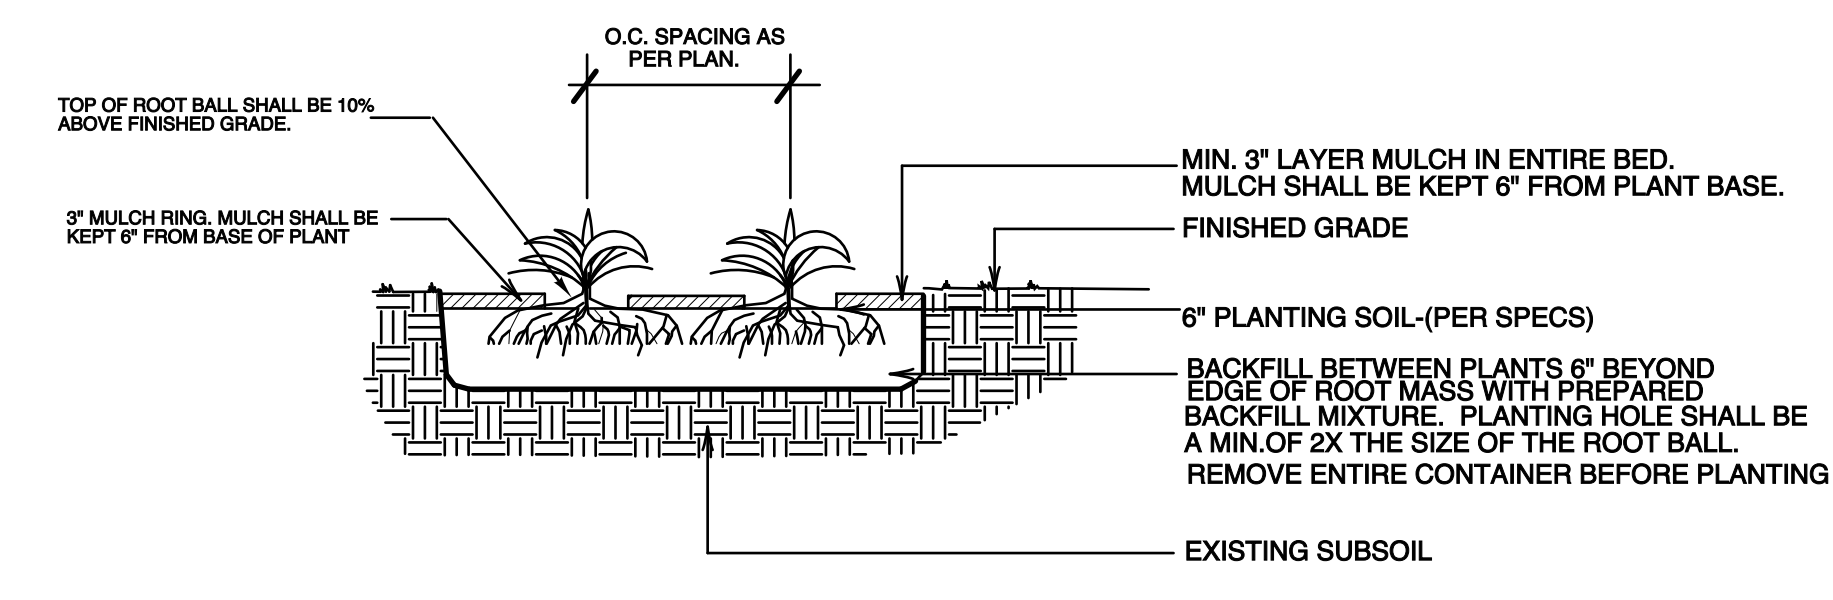


**GROUNDCOVER/ANNUALS PLANTING DETAIL**  
NOT TO SCALE

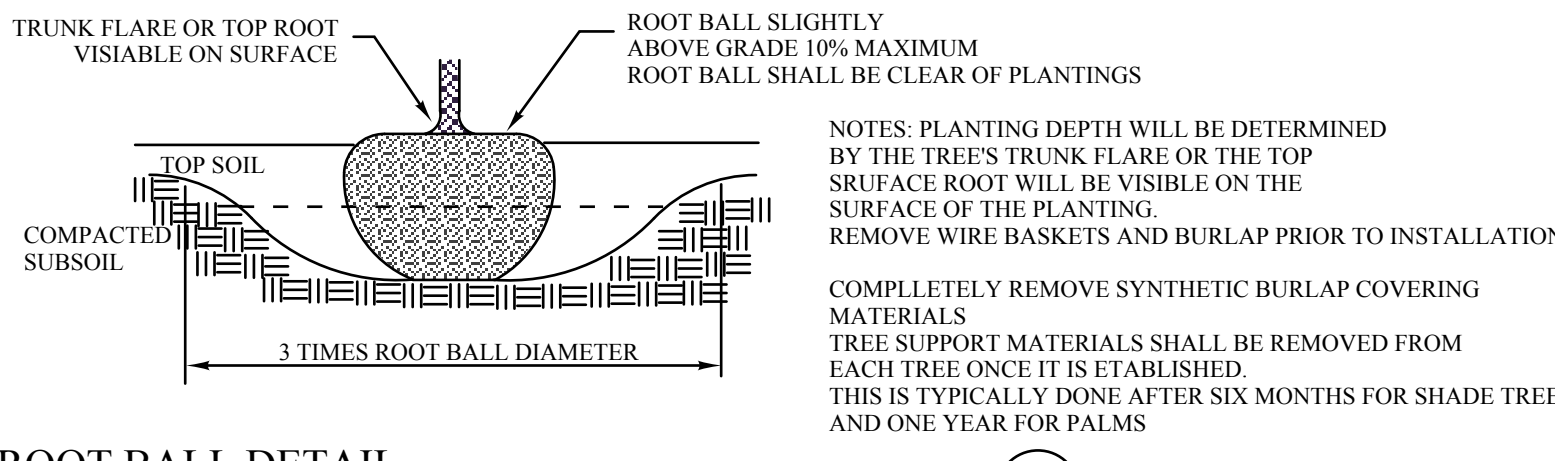


**ROOT BALL DETAIL**  
NOT TO SCALE

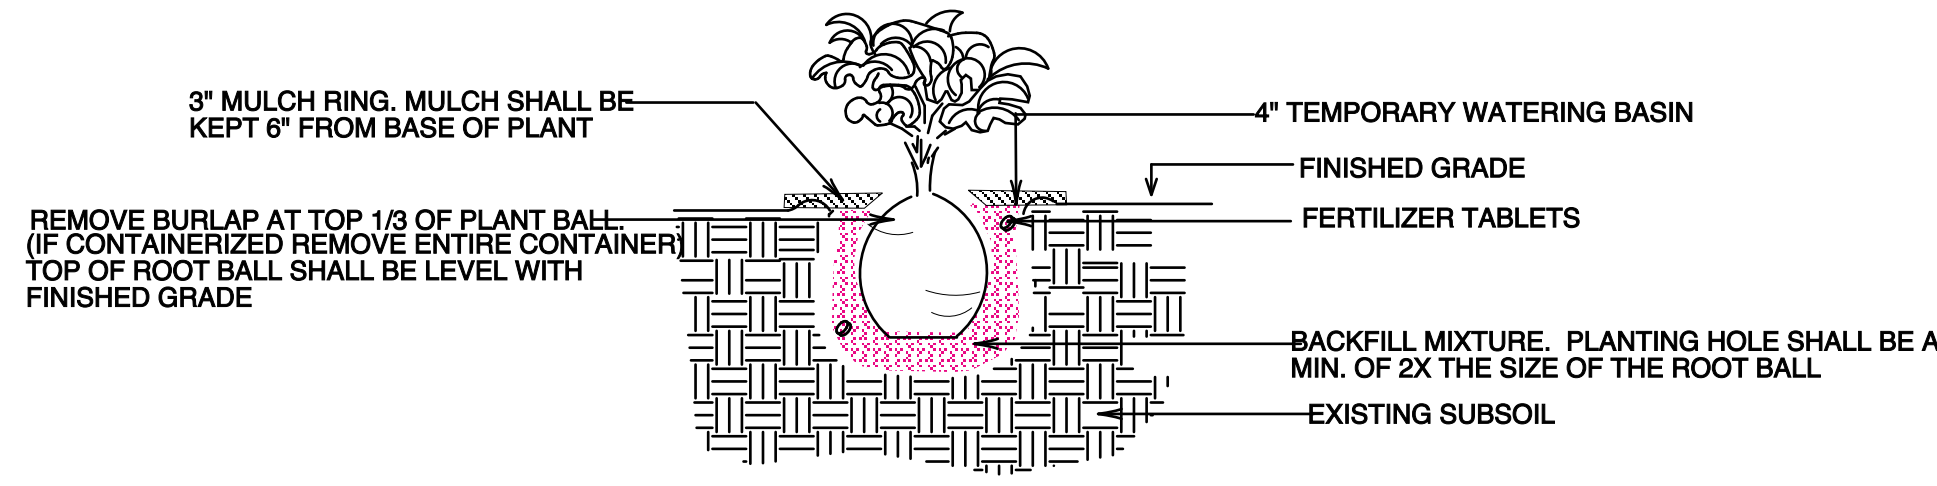

**SHRUB PLANTING DETAIL**  
NOT TO SCALE

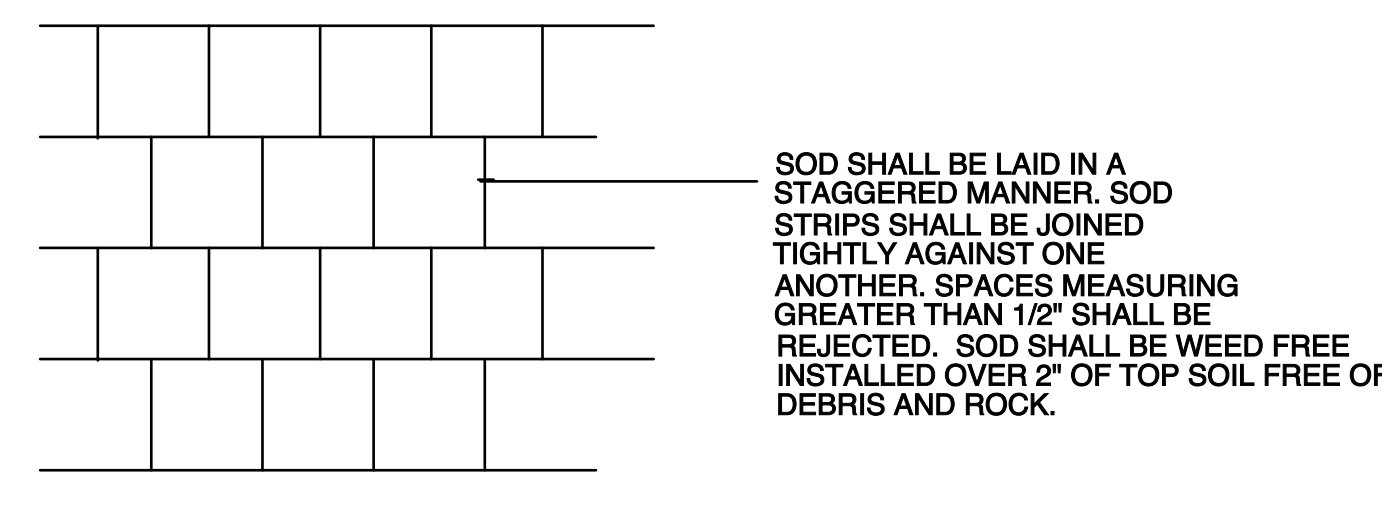


**SOD PLANTING DETAIL**  
NOT TO SCALE

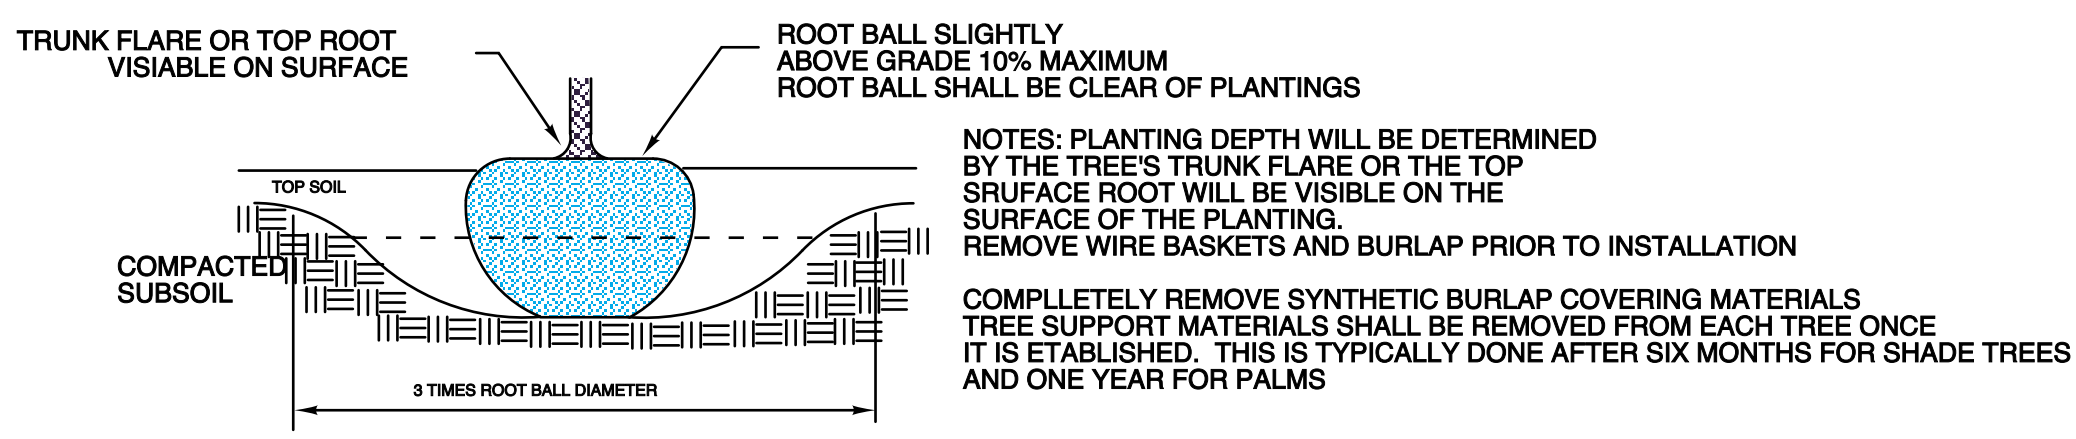

**ROOT BALL DETAIL**  
NOT TO SCALE

**LANDSCAPE NOTES**

1. ALL SIZES SHOWN FOR PLANT MATERIAL ON PLAN ARE TO BE CONSIDERED AS MINIMUMS. ALL PLANT MATERIAL MUST MEET OR EXCEED THESE MINIMUM REQUIREMENTS FOR BOTH HEIGHT AND SPREAD. ANY OTHER REQUIREMENTS FOR SPECIFIC SHAPE OR EFFECT AS NOTED ON THE PLAN WILL ALSO BE REQUIRED FOR FINAL ACCEPTANCE.
2. ALL PLANT MATERIAL FURNISHED BY THE LANDSCAPE CONTRACTOR UNLESS OTHERWISE SPECIFIED SHALL BE FLORIDA NO. 1 OR BETTER ACCORDING TO GRADES AND STANDARDS FOR NURSERY PLANTS LATEST EDITION. ALL TREES DESIGNATED AS SINGLE TRUNK TREES SHALL HAVE SINGLE DOMINANT LEADER AND STRAIGHT TRUNK. THE PROPER STRUCTURE OF TREES IS MOST IMPORTANT. ALL TREES DESIGNATED AS MULTI-TRUNK TREES SHALL HAVE AT LEAST THREE (3) TRUNKS WITH EQUAL CALIPERS ORIGINATING AT THE GROUND OF THE TREES AND WITH ANGLES NO LESS THAN 45 DEGREES. TREES WITH BARK INCLUSION AND CODOMINANT TRUNKS AT ANY HEIGHT WILL NOT BE ACCEPTED. ALL TREES AND PALMS MUST BE GUYED WITH PROPER HORTICULTURAL AND ARBORICULTURAL TECHNIQUES. WE RECOMMEND THAT THE TREES BE STAKED WITH NATURAL HEMP IN LIEU OF WIRE OR OTHER SYNTHETIC MATERIAL. NAILING INTO TREES AND PALMS IS PROHIBITED. ALL STAKING SHALL BE REMOVED APPROX. TWELVE (12) MONTHS AFTER PLANTING OR AT TIME OF ESTABLISHMENT OF TREE. ALL PLANTING TO BE DONE IN ACCORDANCE WITH PROPER HORTICULTURAL PRACTICES.
3. IN ADDITION TO THESE REQUIREMENTS ALL LOCAL LANDSCAPE CODES AND REQUIREMENTS SHALL BE MET IN ORDER TO SATISFY THE REVIEW AND APPROVAL OF THE CITY OF WESTON.
4. ALL PLANTING HOLES SHALL BE A MINIMUM OF 2 1/2 TIMES THE DIAMETER OF THE PLANT BALL. ALL PLANTING AREAS SHALL BE EXCAVATED TO REMOVE ALL OBJECTIONABLE MATERIALS, SUCH AS ASPHALT, SUB-BASE, CONCRETE, ROCK, CAUSTIC MATERIALS WITH AN EXCESSIVE PH, OR SIMILAR MATERIALS NOT SUITED FOR LANDSCAPE PLANTING. ALL BURLAP /SYNTHETIC BURLAP, SYNTHETIC STRING OR CORDS OR WIRE BASKETS SHALL BE REMOVED BEFORE PLANTING. ALL SYNTHETIC TAPE SHALL BE REMOVED FROM TREES BEFORE INSPECTION.
5. ALL PLANT MATERIALS SHALL BE PLANTED IN PLANTING SOIL THAT IS DELIVERED TO THE SITE IN A CLEAN, LOOSE AND FRIABLE CONDITION. ALL PLANTING BEDS SHALL HAVE A MINIMUM OF 6\"/>

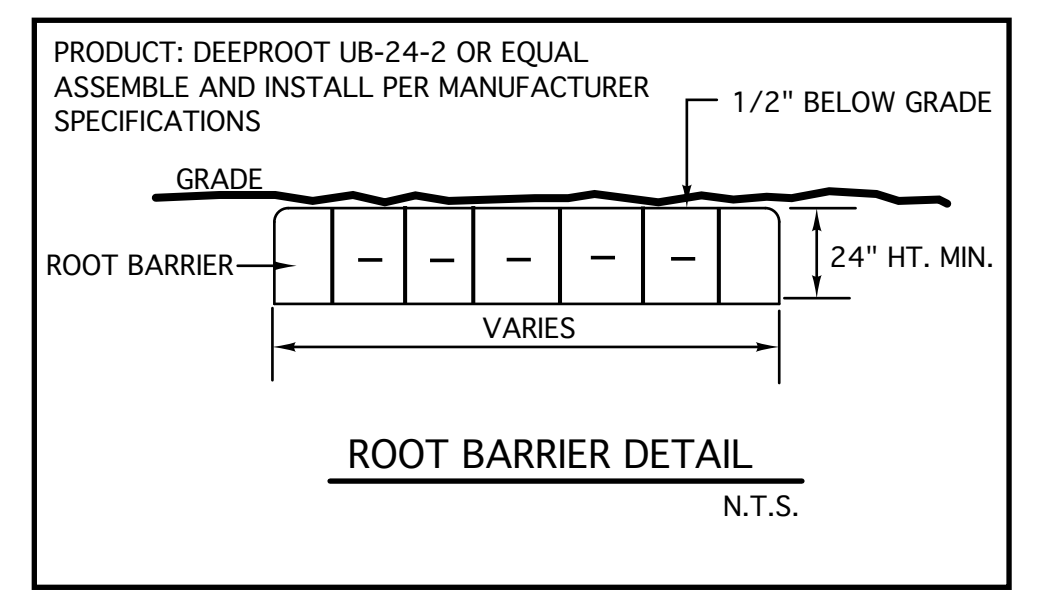

PROJECT:  
**GRAZIANO RESIDENCE**  
7 WINNEBAGO ROAD  
SEA RANCH LAKES, FLORIDA

REVISIONS
VILLAGE REVIEW 1/16/26