

19 GATEHOUSE ROAD

SEA RANCH LAKES, FL

LANDSCAPE PLAN



Casto Migue Juncal
 Registered Landscape Architect
 #6667164
 20419 SW 93rd Ave
 Odessa, FL 33465
 Phone: 787-477-2334
 Email: JuncalDesignStudio@gmail.com


CMJ CMJ CMJ
 LNK CNK CJK

LNP-1

12/08/20 1 of 2


NOTE: Contractor to verify qty.
 3" depth Contractor to verify qty.
 8" depth Contractor to verify qty.

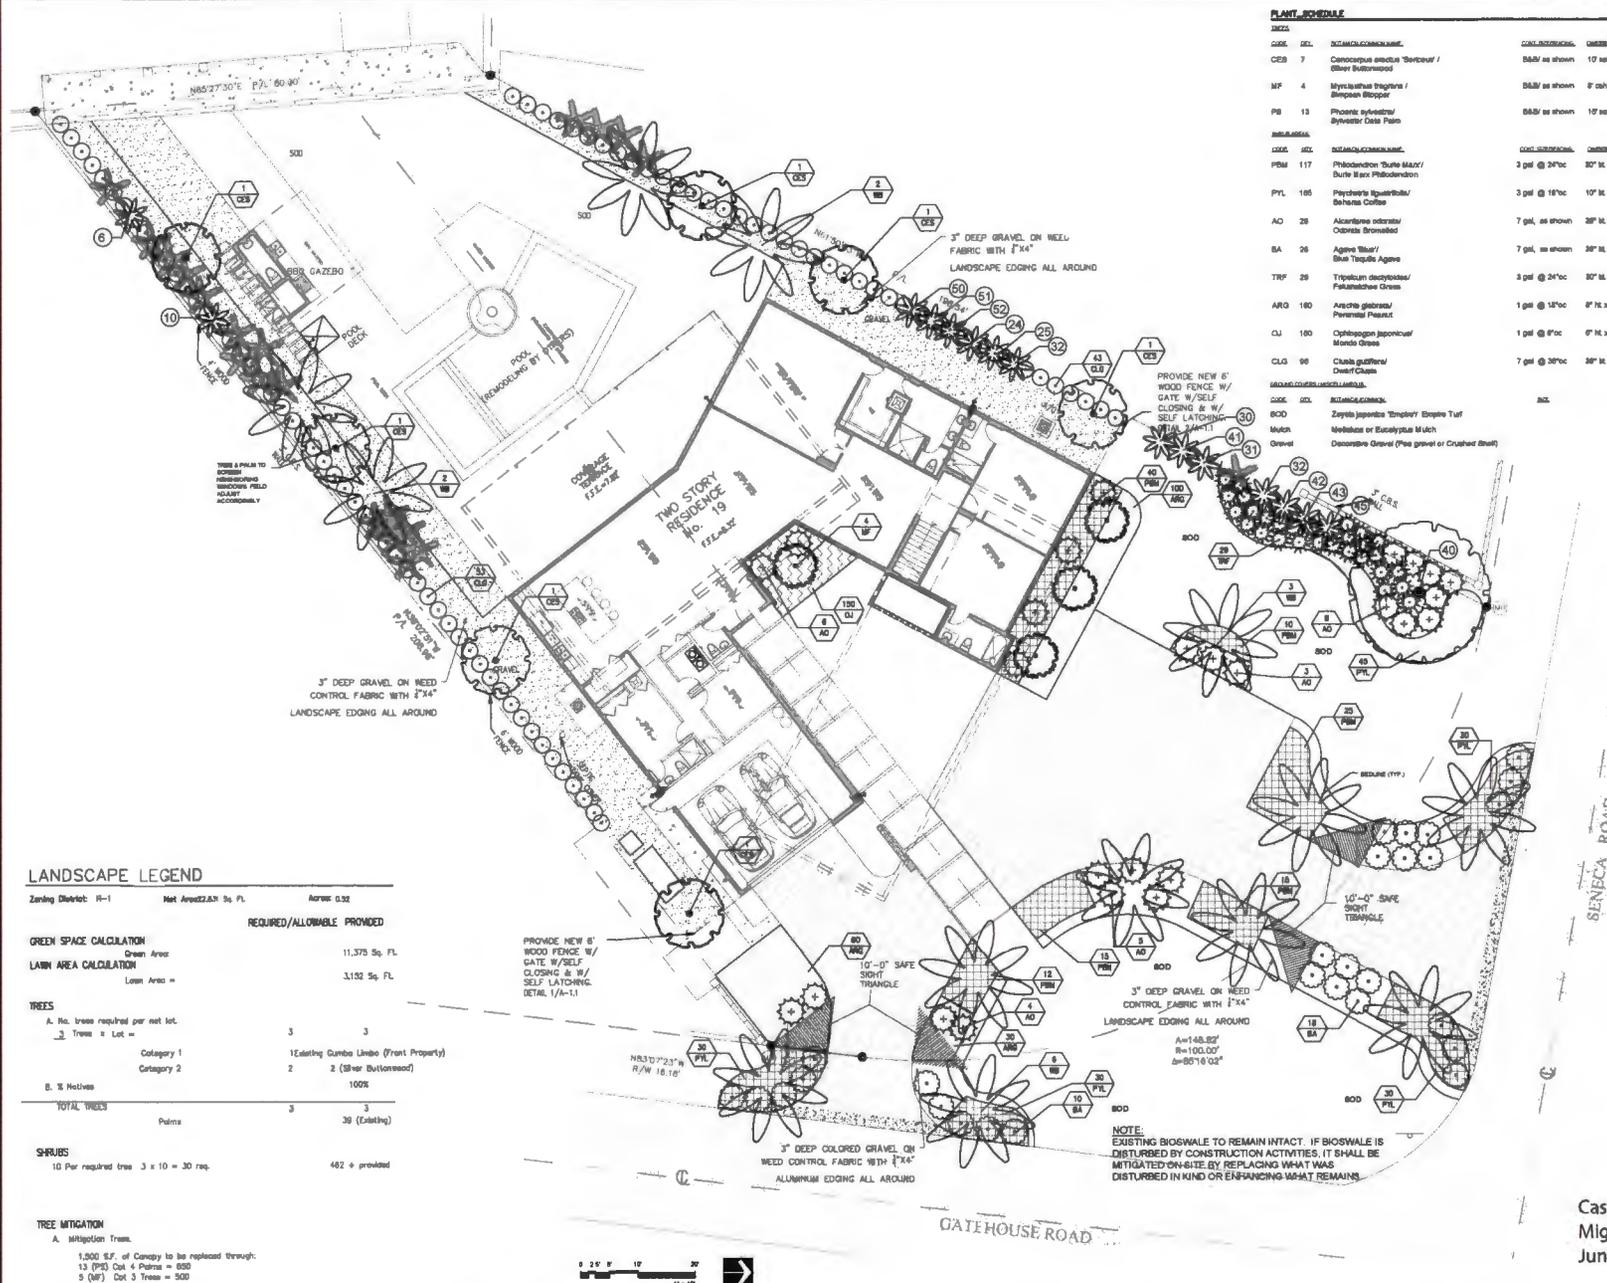

LANDSCAPE LEGEND

Zoning District:	RI-1	Net Area: 2.231 Sq. Ft.	Area: 0.32
GREEN SPACE CALCULATION		Green Area = 11,375 Sq. Ft.	
TREES		A. No. trees required per net lot = 3	3
		3 Trees x Lot = 3	3
		Category 1 (Existing Dumbo Limbo (Front Property))	2
		Category 2 (Silver Buttonwood)	2
		B. % Native	100%
TOTAL TREES		Palms	3
		Palms	39 (Existing)
SHRUBS		10 Per required tree 3 x 10 = 30 req.	482 + provided

TREE MITIGATION

A. Mitigation Trees


 5 (MF) Cal 3 Trees = 500
 5 (CEB) Cal 2 Trees = 700
 Total = 1,800

